




TOILET

TOILET

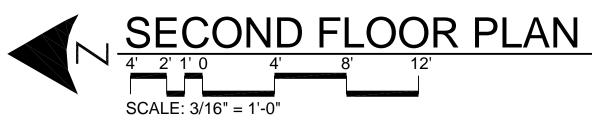

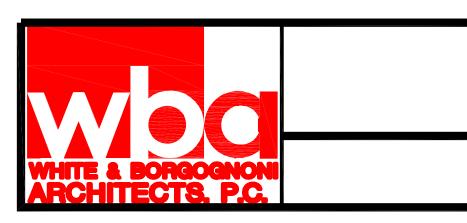


NEW FRANKLIN COUNTY COURTHOUSE BENTON, FRANKLIN COUNTY, IL

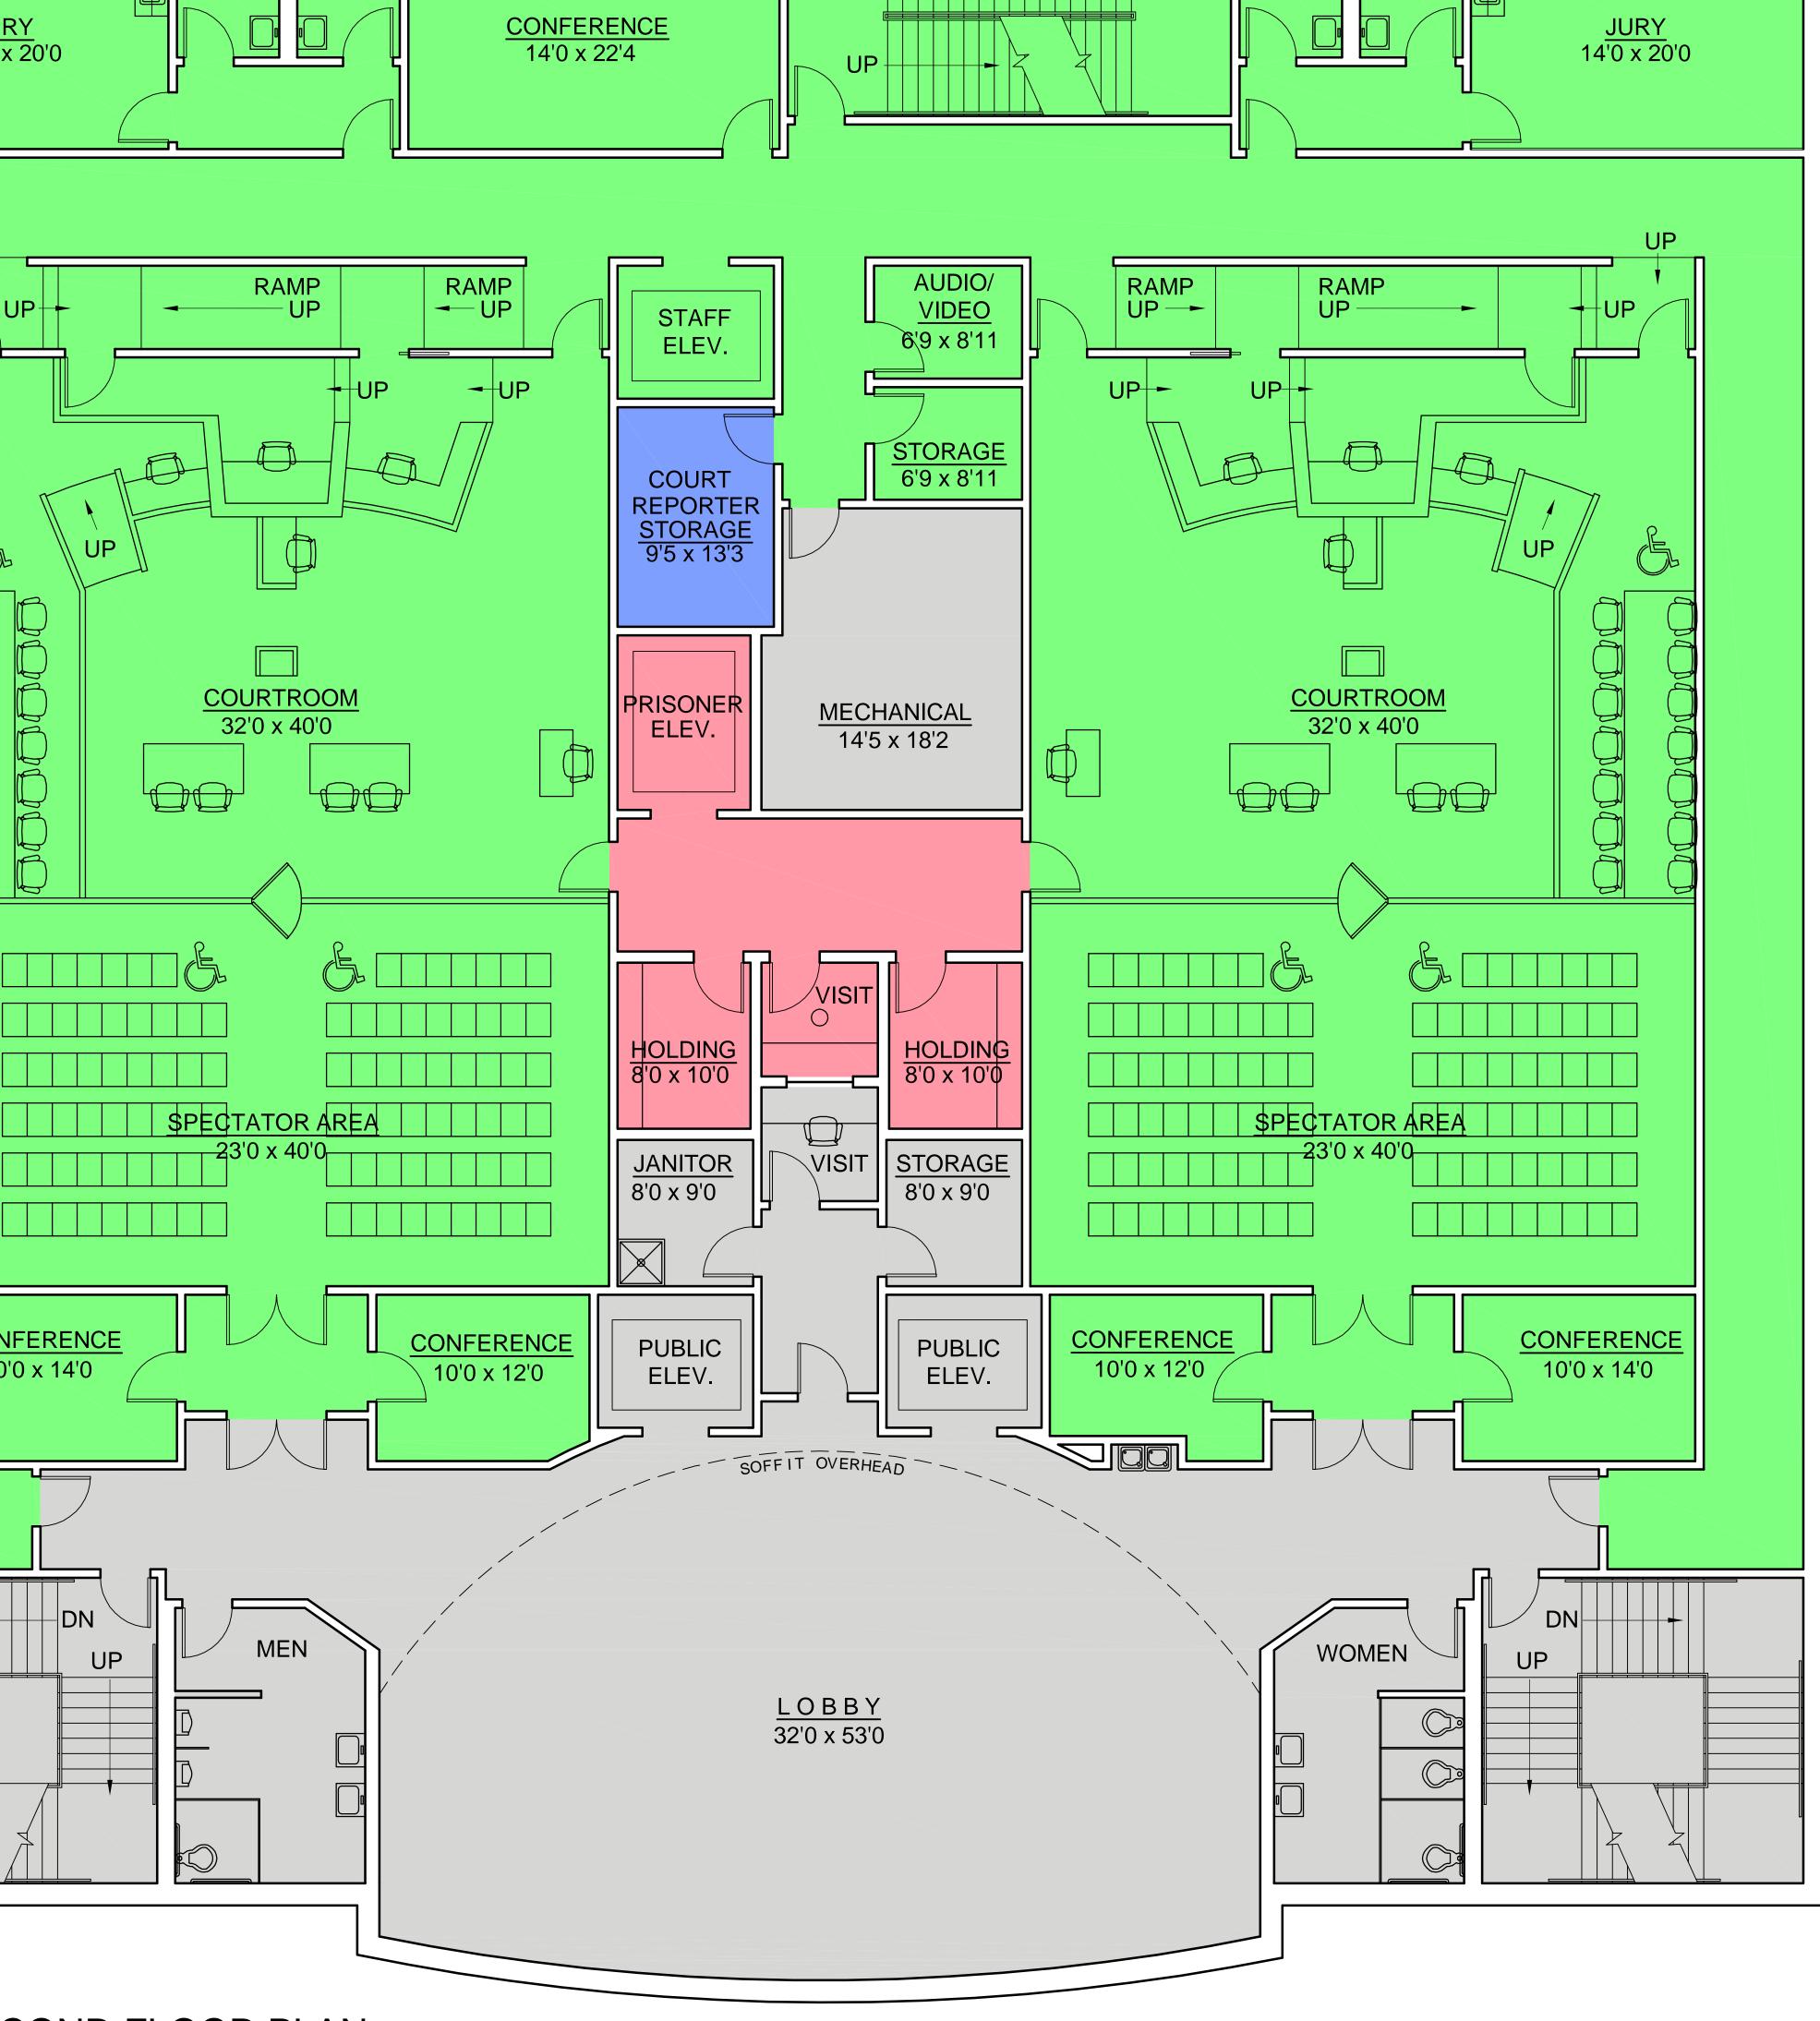

DN

TOILET

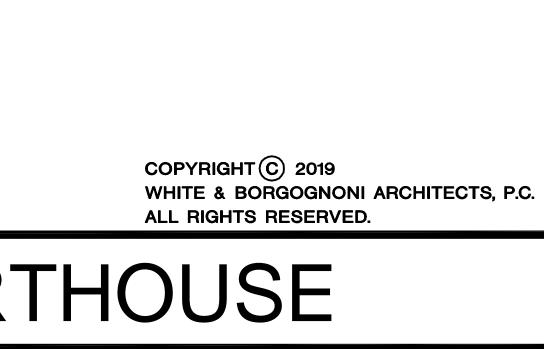



P.C. ILLINOIS REGISTERED PROFESSIONAL SERVICE CORPORATION #184.003602